
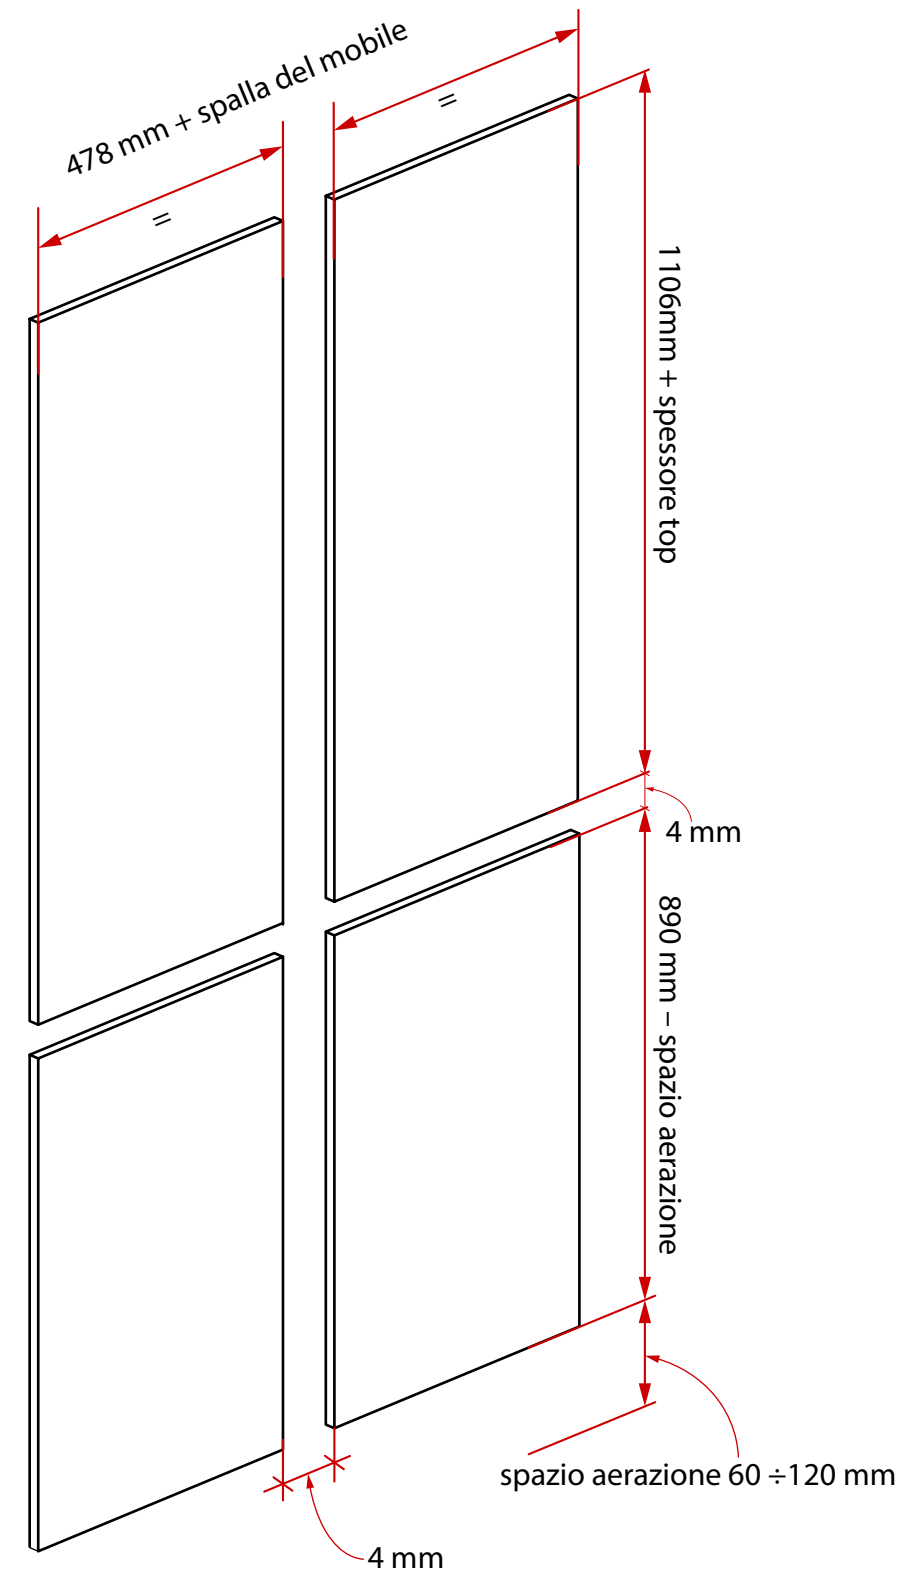
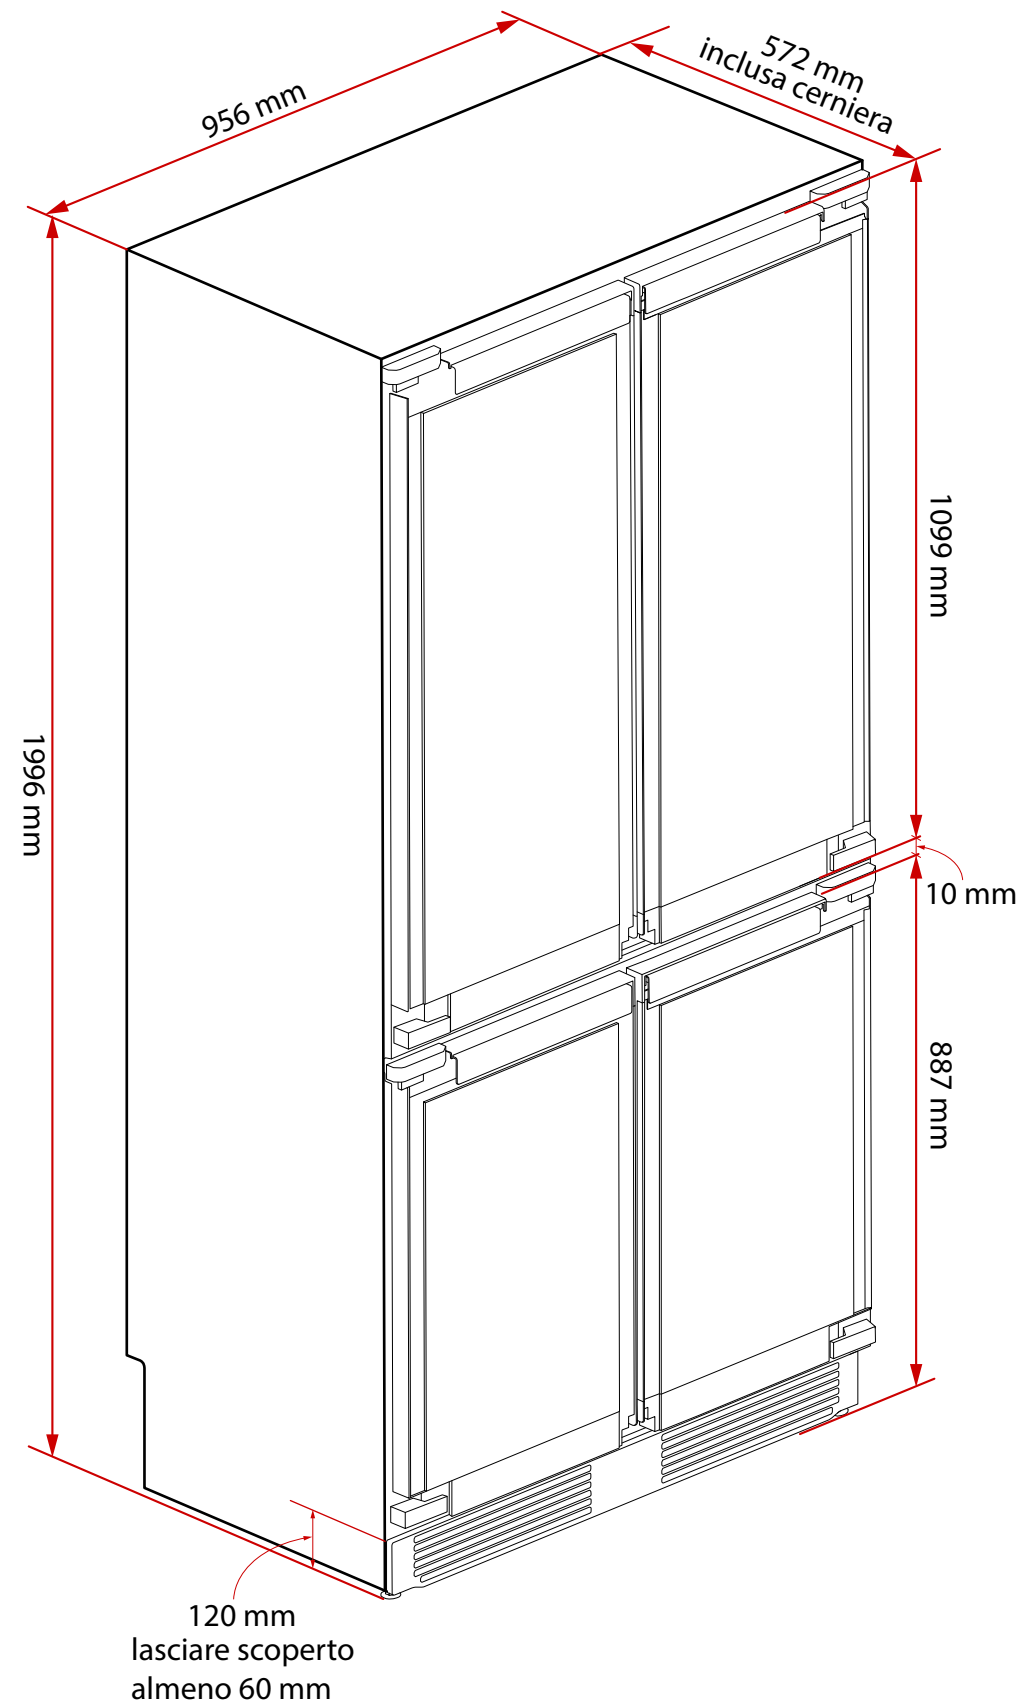


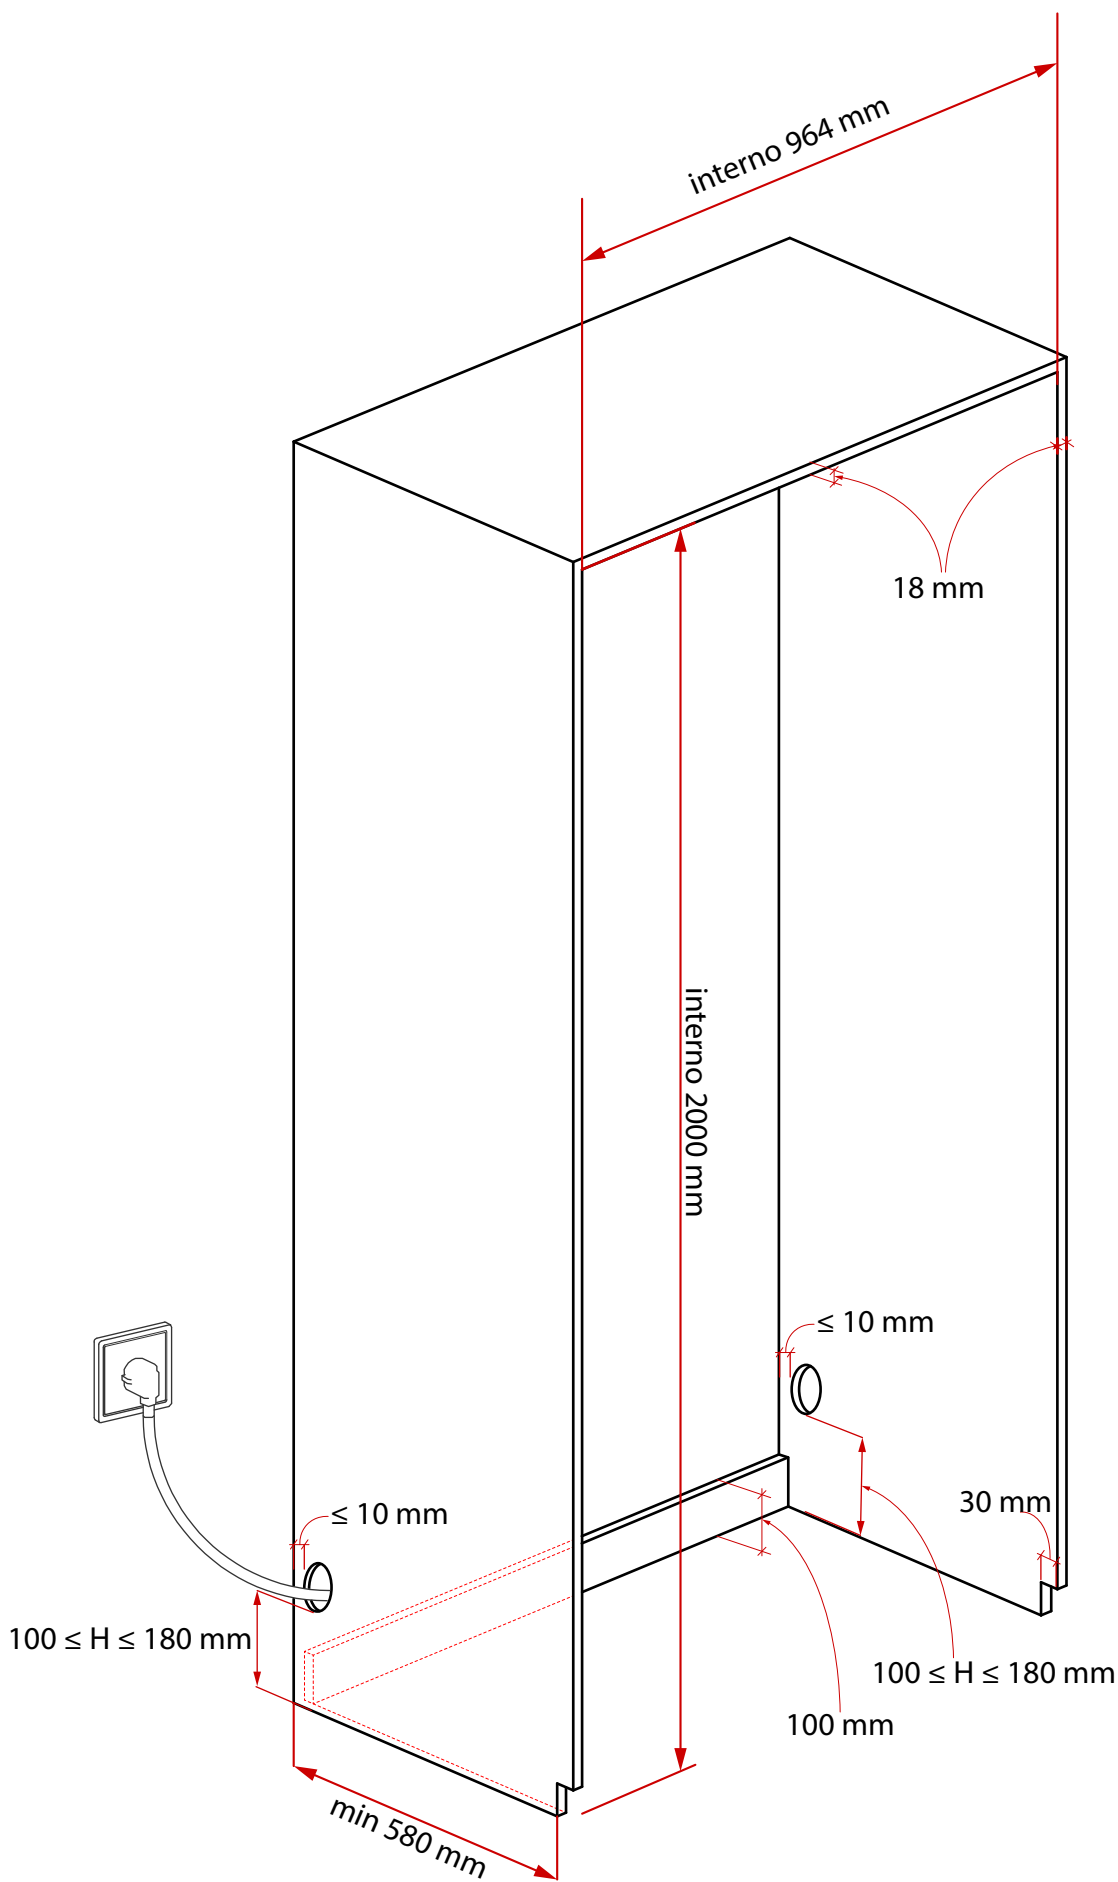

GRF Built-in Cross Door